


REGLEMENTARI EDILITARE

SCARA 1:500

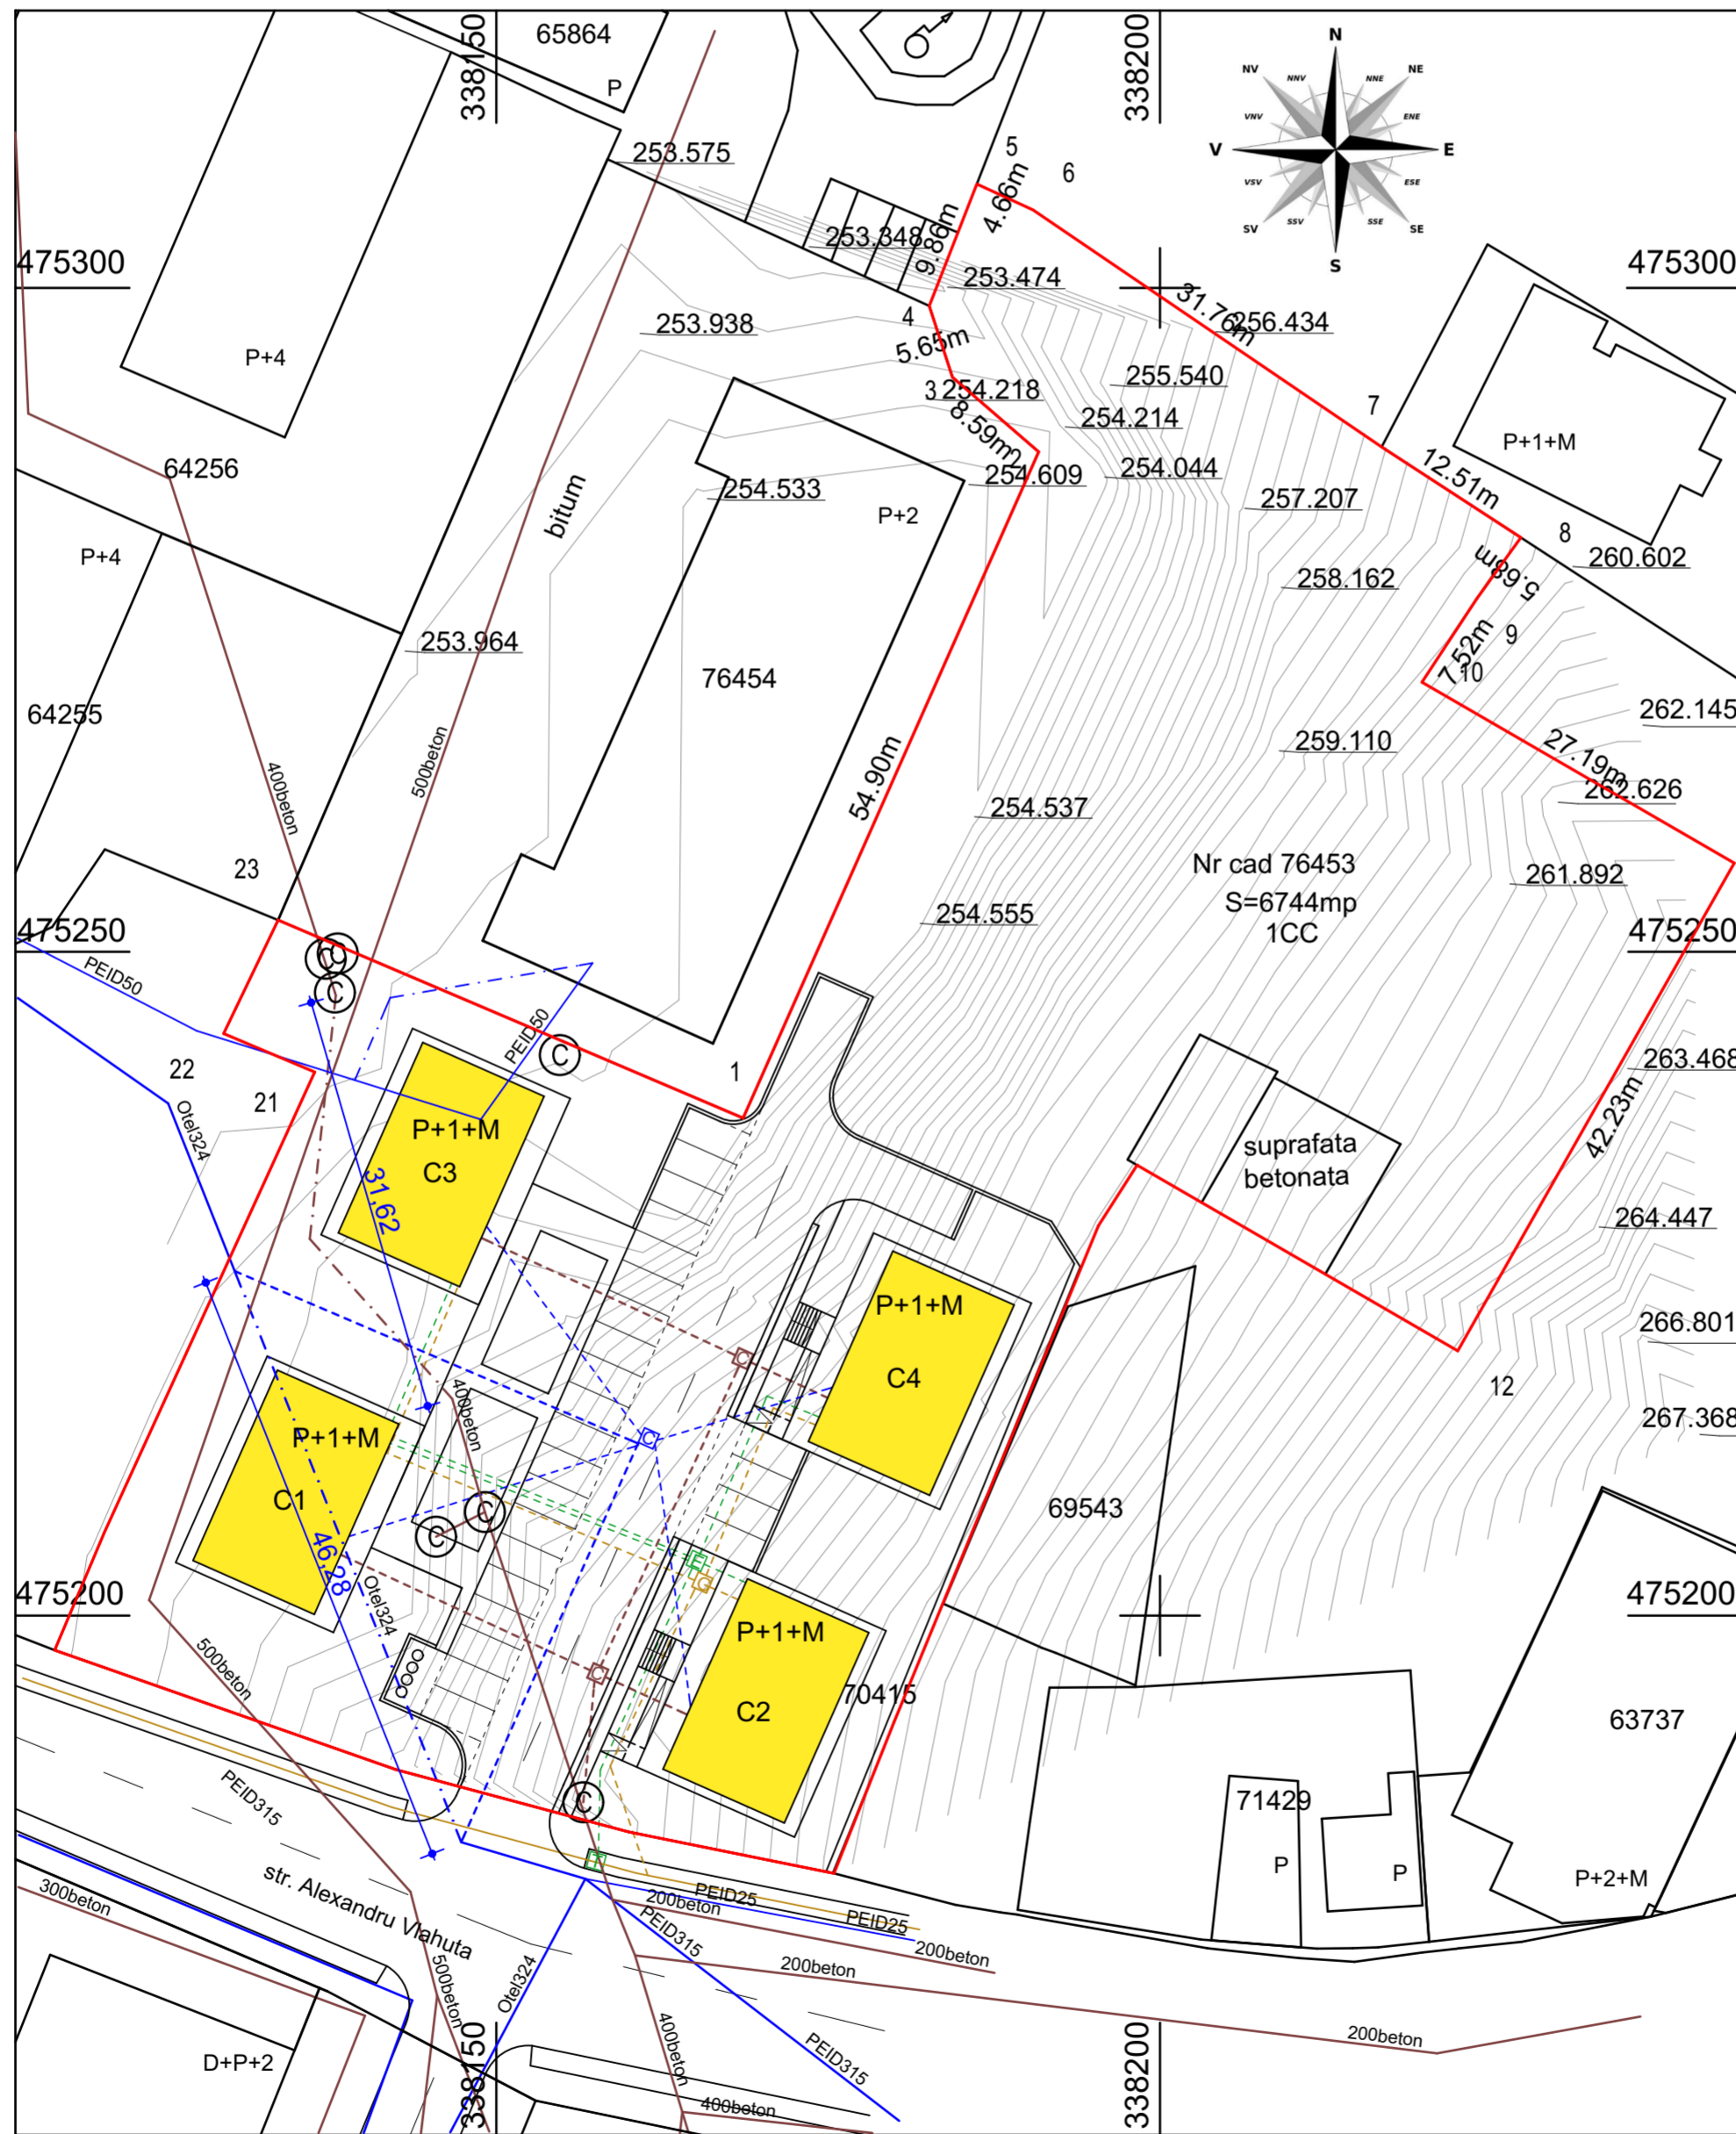

Nr cad 76453			
INVENTAR DE COORDONATE			
Pct.	Nord(X)	Est(Y)	Lungimi
1	475237.474	338168.595	54.90
2	475287.654	338190.859	8.59
3	475293.272	338184.365	5.65
4	475298.644	338182.618	9.86
5	475307.826	338186.202	4.66
6	475305.875	338190.434	31.76
7	475288.022	338216.699	12.51
8	475281.200	338227.186	5.68
9	475276.590	338223.865	7.52
10	475270.304	338219.735	27.19
11	475256.682	338243.262	42.23
12	475219.942	338222.433	27.92
13	475233.930	338198.274	5.42
14	475229.362	338195.358	40.41
15	475191.994	338179.966	12.27
16	475180.588	338175.439	15.79
17	475183.714	338159.957	18.13
18	475188.401	338142.445	27.25
19	475197.398	338116.728	9.59
20	475206.237	338120.459	38.16
21	475240.943	338136.318	7.45
22	475243.840	338129.459	9.48
23	475252.387	338133.563	38.07
1	475237.474	338168.595	
S=6744mp			



- LEGENDA**
- limita de proprietate
 - cladiri nZEB propuse
 - platforma deseuri menajere, selective, ingropate
 - transformator electric existent
 - retea alimentare cu energie electrica propusa, ingropata
 - bransament alimentare cu energie electrica propus
 - retea alimentare cu apa existenta
 - retea alimentare cu apa propusa spre deviere cca. 46m
 - retea alimentare cu apa propusa
 - camine bransament alimentare cu apa propuse
 - retea canalizare existenta
 - retea canalizare propusa spre deviere cca. 31m
 - retea canalizare propusa
 - camine bransament canalizare propuse
 - retea alimentare cu gaz-metan existenta
 - retea alimentare cu gaz-metan propusa
 - bransament alimentare cu gaz-metan propus

BENEFICIAR:
MUNICIPIUL HUNEDOARA
PROPRIETAR TEREN:
MUNICIPIUL HUNEDOARA
ADRESA AMPLASAMENT:
Municipiul Hunedoara, str. Alexandru Vlahuta, nr. 16D
CF 76453, nr. cad./topo. 76453;
Suprafata teren conf. CF: 6.744,00 mp;
Folosinta conf. CF - curti constructii;
Teren intravilan imprejmuit partial;

VERIFICATOR, EXPERT	NUME	SEMNATURA	CERINTA	REFERAT/ EXPERTIZA NR./ DATA
				Beneficiar: MUNICIPIUL HUNEDOARA <small>Municipiul Hunedoara, str. Libertatii, nr. 17, jud. Hunedoara</small>
ŞEF PROIECT	arh.Emilia Hamoş	SEMNATURA	SCARA: 1:500	PROIECT SIMBOL: 757
PROIECTAT	arh.Emilia Hamoş		DATA: 2024	FAZA: P.U.D.
DESENAT	Mihai Rares Calmutchi			PLANŞA: A03