


Judetul Hunedoara
Municipiul Hunedoara
CF 67146 Hunedoara
Nr. cadastral 67146

PLAN DE SITUATIE

Scara 1 : 600

Proprietar:
Municipiul Hunedoara
B-dul Libertatii nr.17
Municipiul Hunedoara

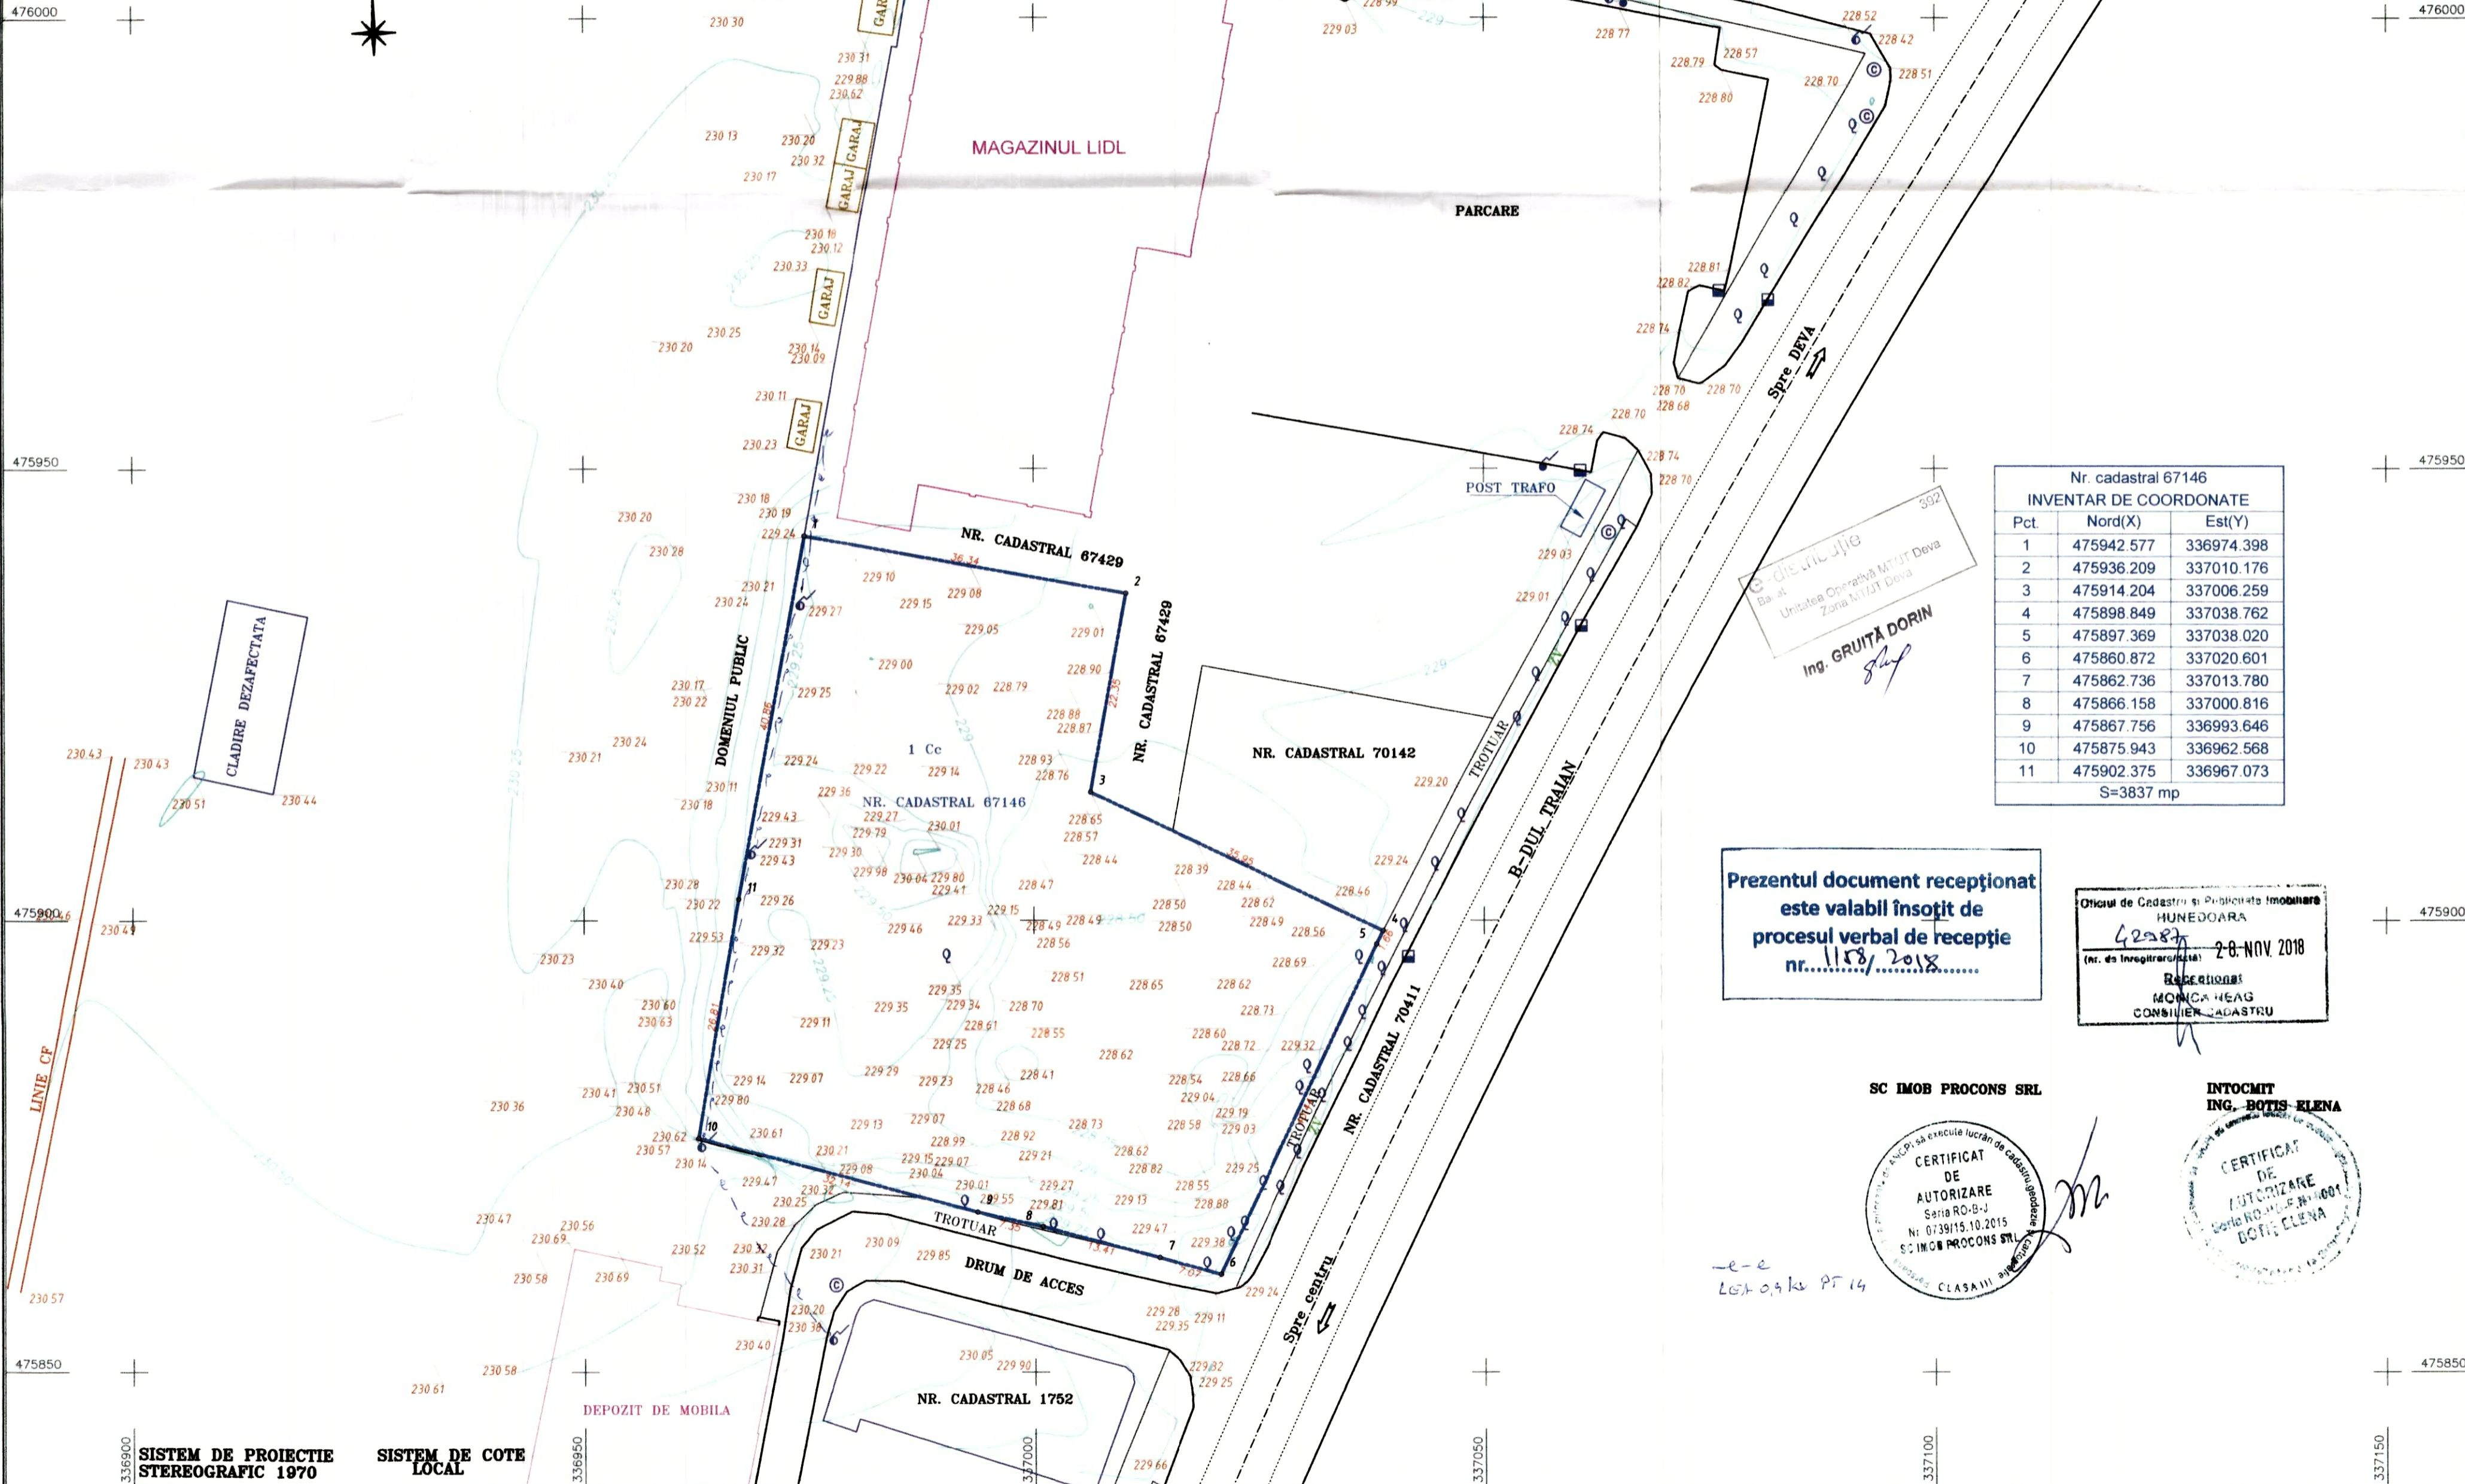

Nr. cadastral 67146
INVENTAR DE COORDONATE

Pct	Nord(X)	Est(Y)
1	475942.577	336974.398
2	475936.209	337010.176
3	475914.204	337006.259
4	475898.849	337038.762
5	475897.369	337038.020
6	475860.872	337020.601
7	475862.736	337013.780
8	475866.158	337000.816
9	475867.756	336993.646
10	475875.943	336962.568
11	475902.375	336967.073

S=3837 mp

Prezentul document receptionat
este valabil insozit de
procesul verbal de receptie
nr. 1158/2018

Oficiul de Cadastru si Publicitate Imobiliara
HUNEDOARA
42587
(nr. de Inregistrare) 28-NOV-2018
Receptionat
MONICA HEAG
CONSILIER CADASTRU

SC IMOB PROCONS SRL

INTOCMIT
ING. BOTIS ELENA

CERTIFICAT DE AUTORIZARE
Seria RO-B-J
Nr. 0739/15.10.2015
SC IMOB PROCONS SRL
CLASAM III

CERTIFICAT DE AUTORIZARE
Seria RO-B-J Nr. 1007
BOTIS ELENA